


FLOOR PLAN



SECTION A-A

FLOOR AREA = 158.13m²

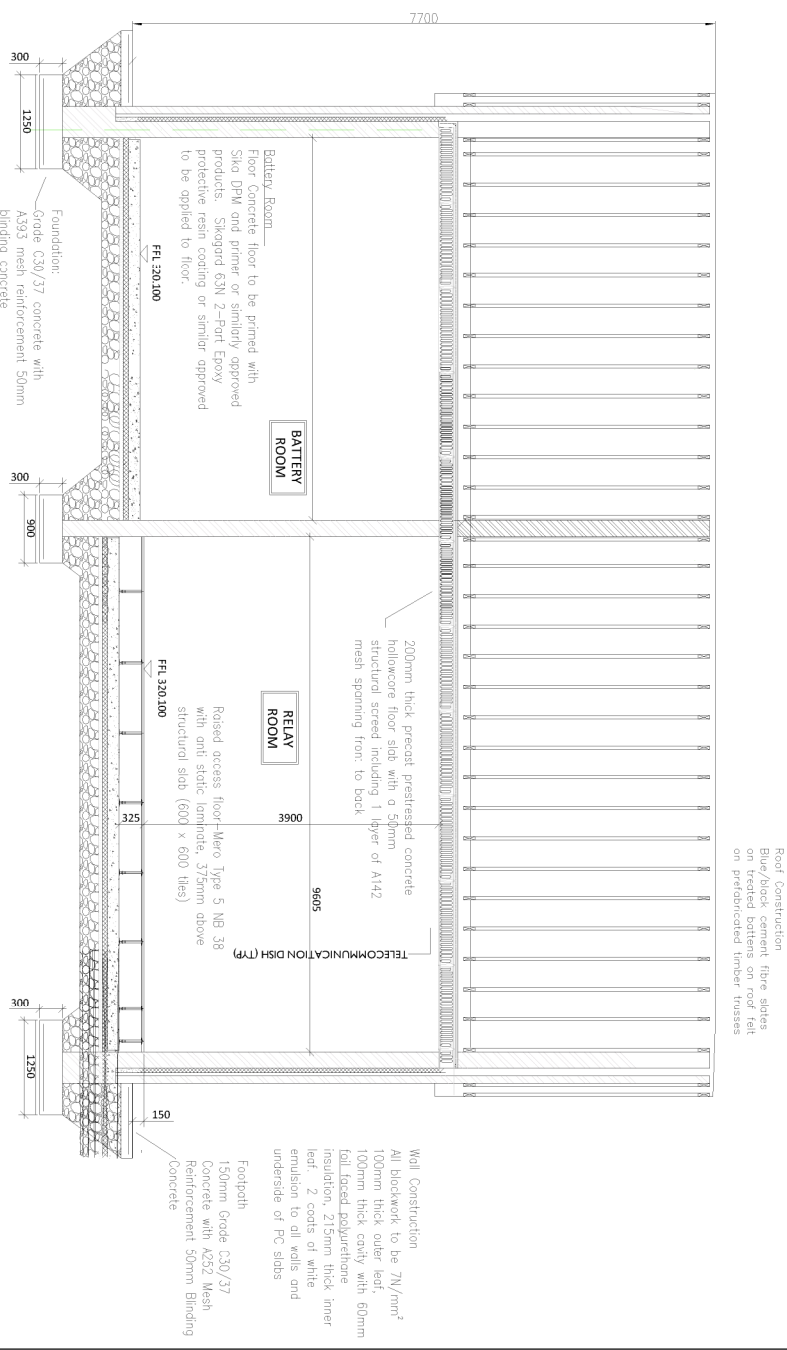

ScottishPower Renewables
 320 St Vincent Street
 Glasgow
 G2 5AD
 Email: info@scottishpowerrenewables.com
 Web: www.scottishpowerrenewables.com

Notes
 1. This drawing is the property of ScottishPower Renewables UK Ltd. It is a confidential document and must not be copied, used, or its contents divulged without prior written consent.
 2. Scale 1:100 @ A3

Rev.	Date	By	Amendments

Project
**BARNESMORE WINDFARM
 REPOWERING**

Title
**PROPOSED EIRGRID
 CONTROL BUILDING
 FLOOR PLAN & SECTION
 Figure 2.11(a)**

Issue Details		Office Use Only	
Designed: JOD	Information	Drawing Number:	5952-800-820
Drawn: AM/C	Approval	Date:	16/12/2019
Checked: S.M.	Tender	Rev:	
Approved: D.K.	Construction		
Scale: 1:100 (A3)	Record		