




97.6

LEGEND

— = PLANNING BOUNDARY

— = PROPOSED ROAD WIDENING

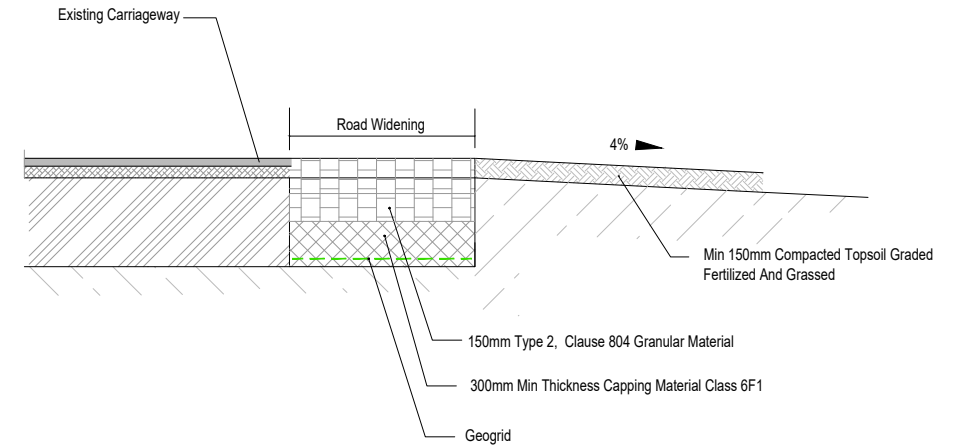

ROAD WIDENING - TYPICAL DETAIL
Scale 1 : 50

ESB Pole to be Relocated

Gate

Extent of Road Widening (Area to be Strengthened For wheel Loading)

SITE NOTICE

Ordnance Survey Ireland Licence No. EN 0002619
© Ordnance Survey Ireland / Government of Ireland

THIS DRAWING IS FOR PLANNING PURPOSES ONLY.
IT IS NOT TO BE USED AS A CONSTRUCTION DRAWING.



ScottishPower Renewables
320 St Vincent Street
Glasgow
G2 5AD

Email: info@scottishpowerrenewables.com
Web: www.scottishpowerrenewables.com

Notes

- This drawing is the property of ScottishPower Renewables UK Ltd. It is a confidential document and must not be copied, used, or its contents divulged without prior written consent.
- Scale 1:500 - A3

Rev.	Date	By	Amendments

Project
BARNESMORE WINDFARM REPOWERING

Title
PROPOSED UPGRADE WORKS AT THE L-2095 / L-2015-1 JUNCTION AND THE L-2015-1 ROAD
FIGURE 14.2

Issue Details		Office Use Only	
Designed: JOD	Information	Drawing Number:	
Drawn: J.D	Approval	5952-100-109	
Checked: S.M	Tender	Date:	Rev.
Approved: DK	Construction	11/11/19	
Scale: AS NOTED	Record		